


WALL SECTION/  
HOUSE ADDITION

SUBMIT FLOOR PLAN SHOWING:

1. Door & window location(s)
2. Direction of trusses
3. Room occupancy

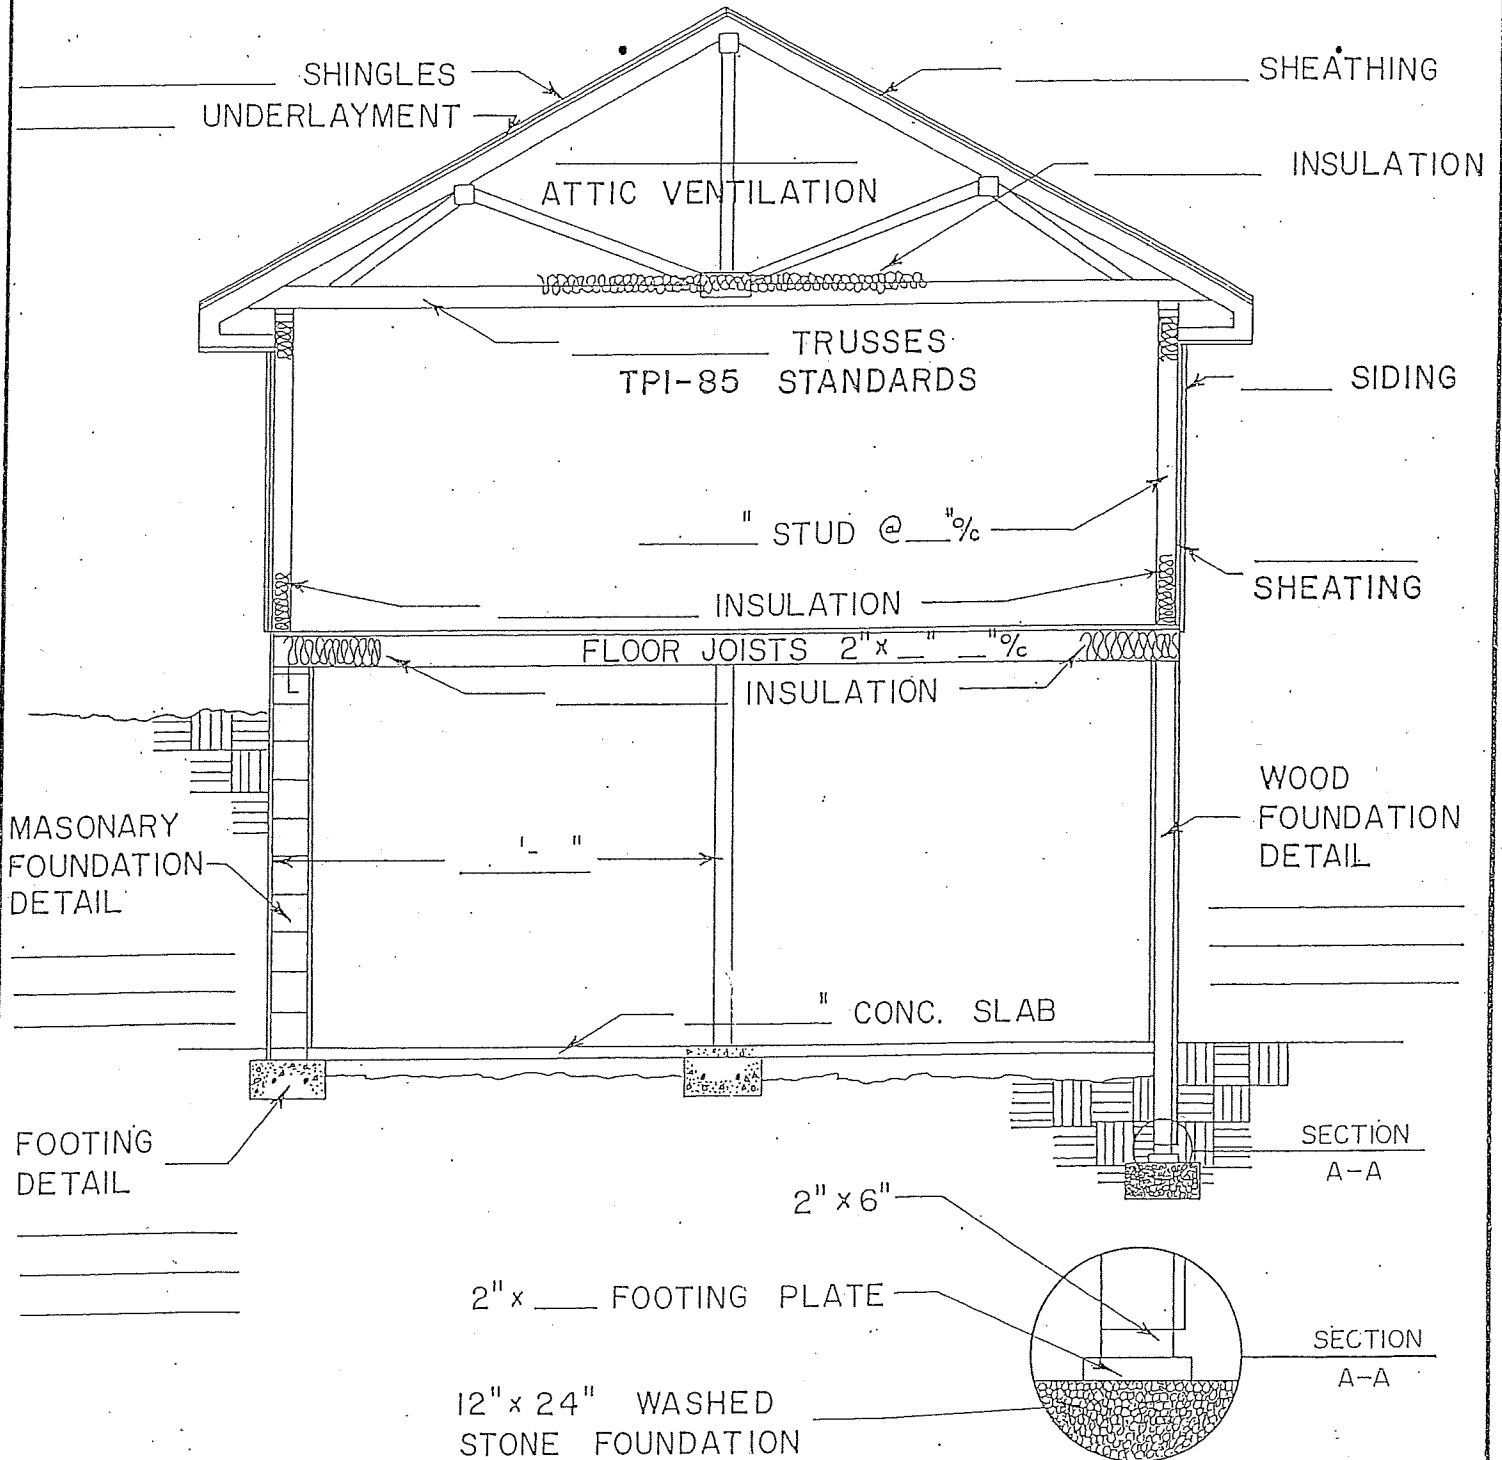

CROSS-SECTION

STANDARD PLATE NO. B-101